




UIL ONE-ACT PLAY LIGHTING CUE SHEET

**LION
PLAYERS
THEATRE
COMPANY
SPRING HIGH SCHOOL**

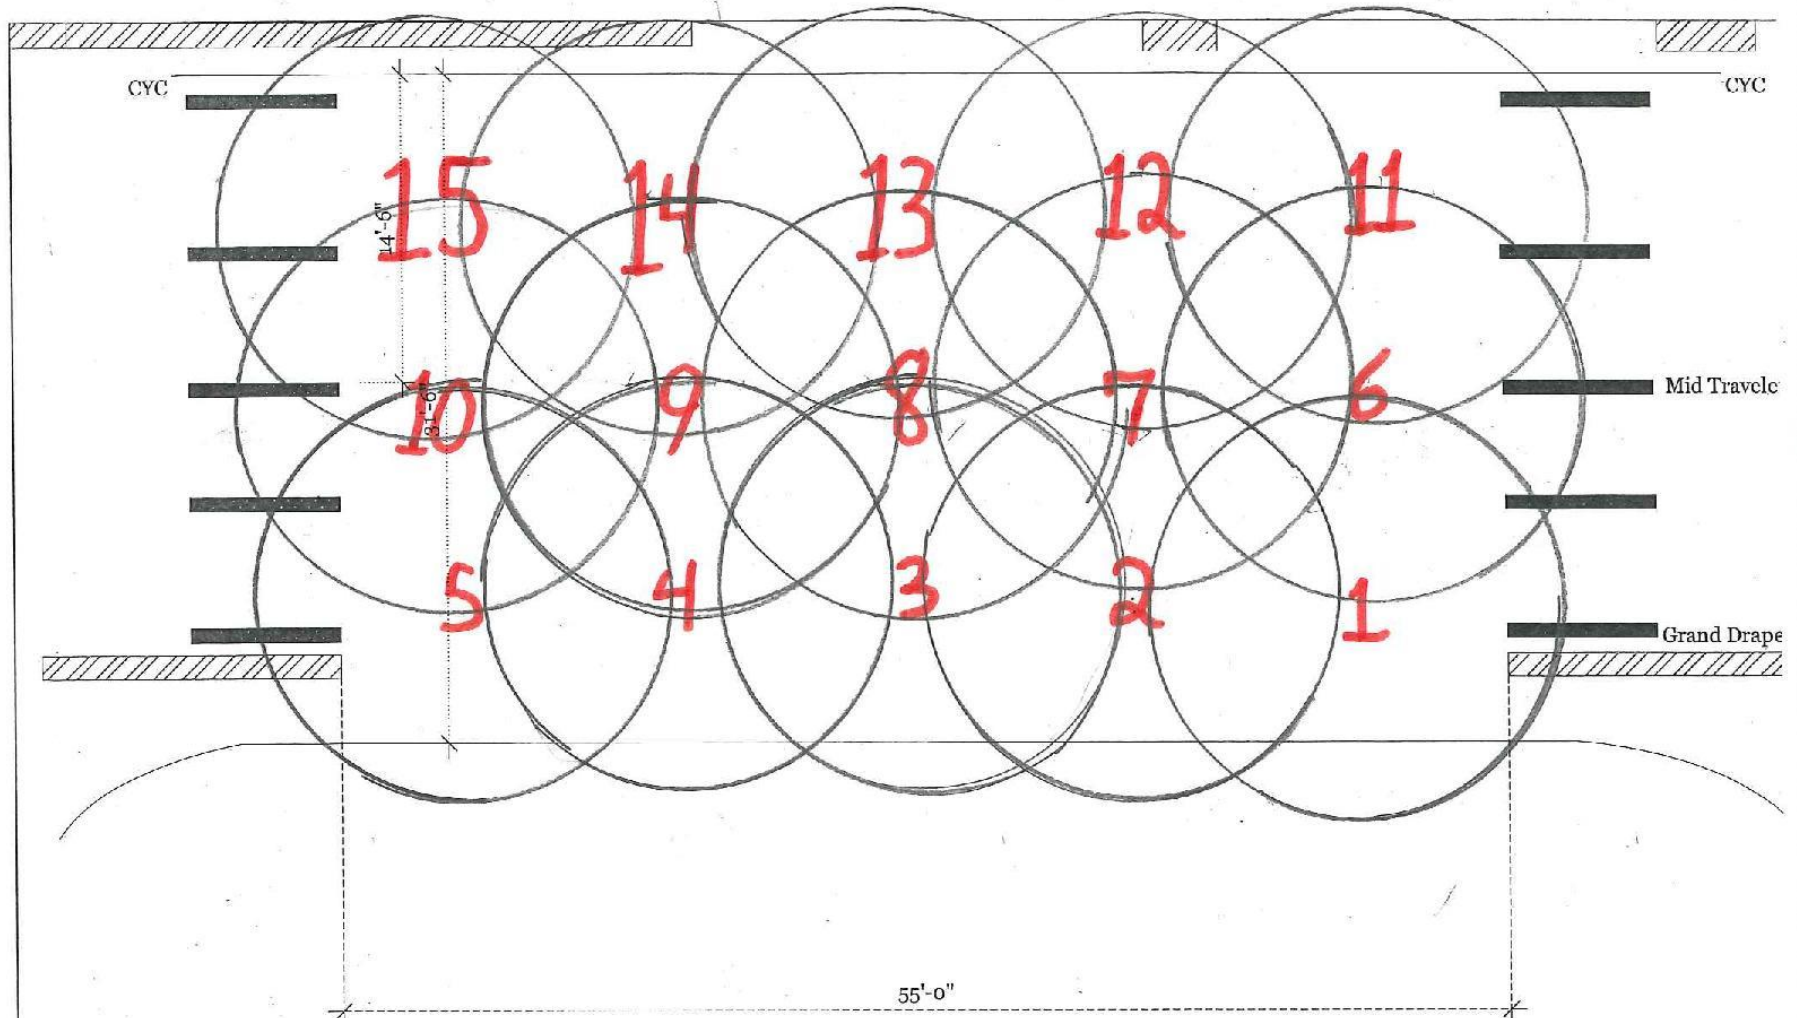

LIGHTING AREA BREAKDOWN

Spring High School
Performing Arts Center
Ground Plan



Scale: 1/8" = 1'-0"

REVISIONS

	MM/DD/YY	REMARKS
1	--/--/---	...
2	--/--/---	...
3	--/--/---	...
4	--/--/---	...